


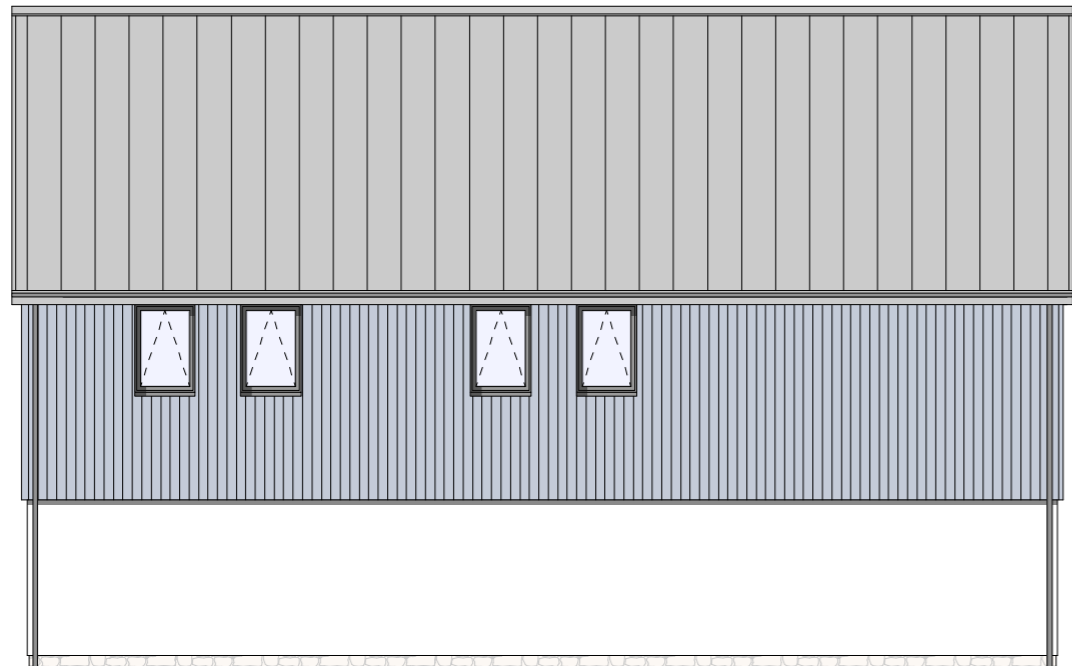


FRONT ELEVATION



SIDE ELEVATION



REAR ELEVATION

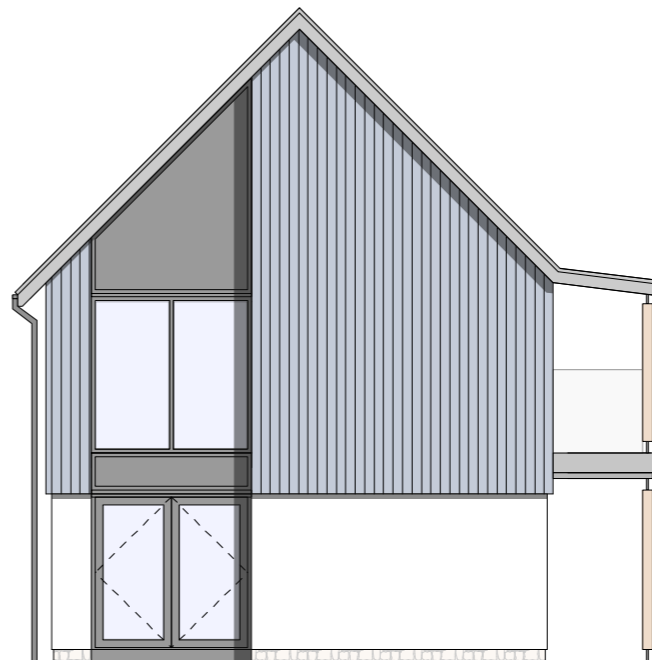

SIDE ELEVATION

BELLACOUCH MEADOW - CHAGFORD

PRE-APP

Residential Development
Chagford
for
C.G.Fry

Sketch Proposals
Proposed House Type
Employment Building

Scale: 1:100 @ A3

Drawing No: 1029 / EB 2 Rev A

The Boat Shed, Michael Browning Way
Exeter, EX2 8DD
01392 438051 mail@g-a.uk.com

grainge architects