


GROUND FLOOR PLAN
(Floor Area 75 m/sq)

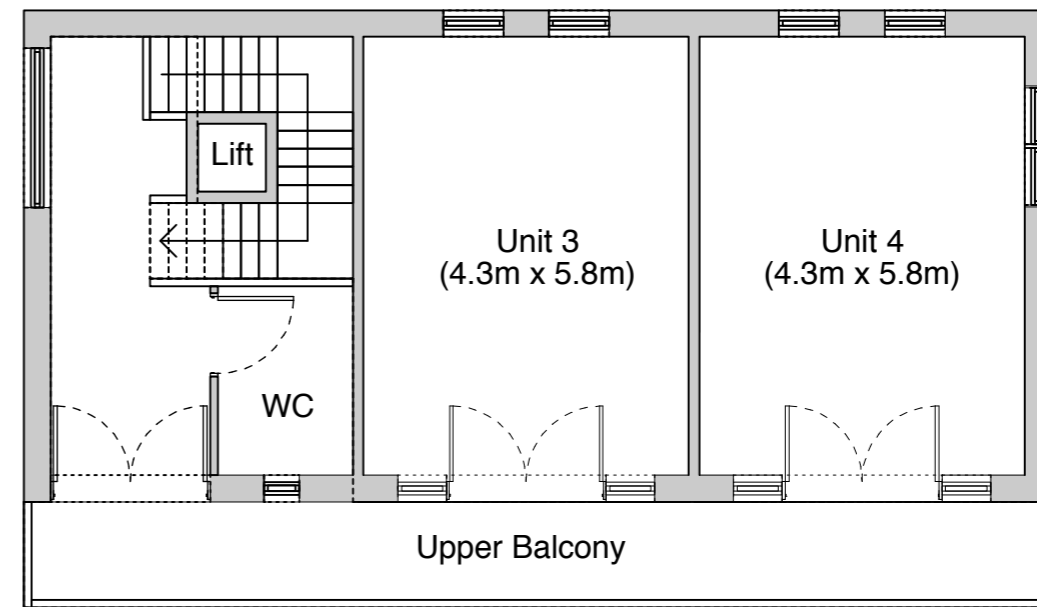

FIRST FLOOR PLAN
(Floor Area 97 m/sq)

BELLACOUCH MEADOW - CHAGFORD

PRE-APP

Residential Development
Chagford
for
C.G.Fry

Sketch Proposals
Proposed House Type
Employment Building Plans

Scale: 1:100 @ A3

Drawing No: 1029 / EB I Rev A

The Boat Shed, Michael Browning Way
Exeter, EX2 8DD
01392 438051 mail@g-a.uk.com

grainge architects